


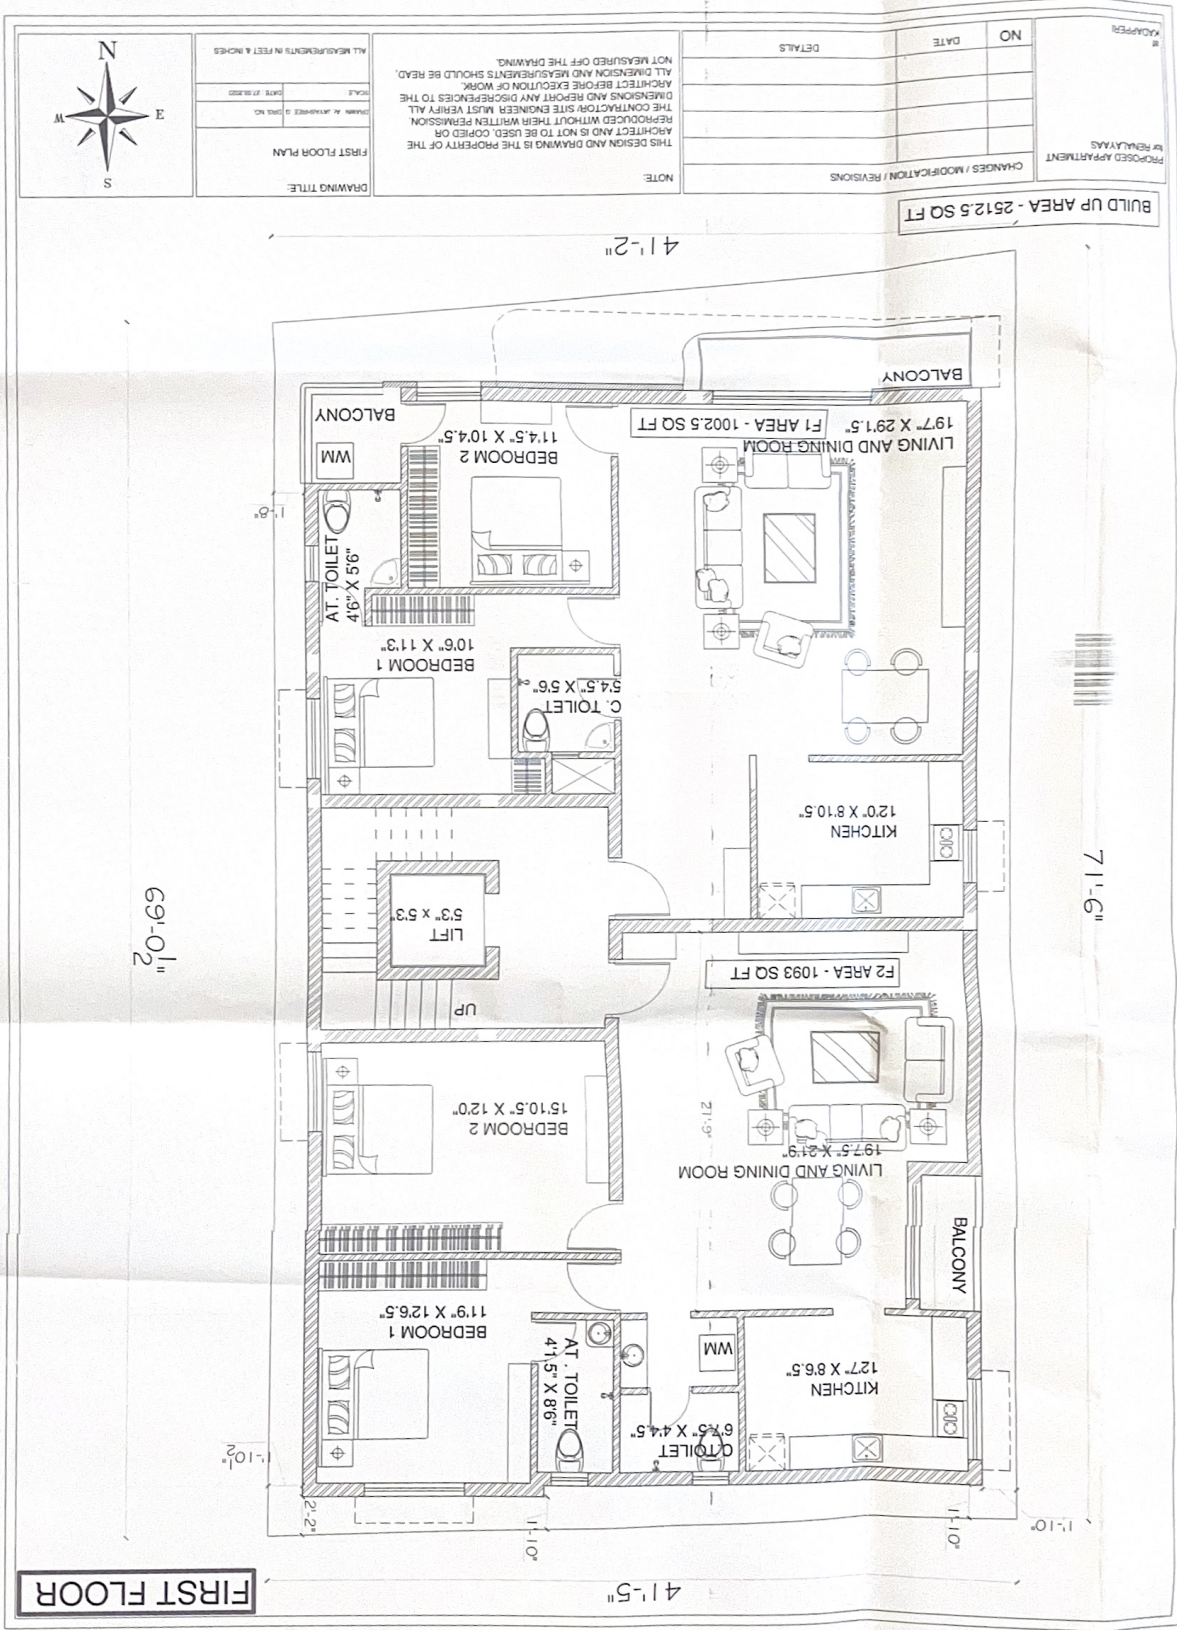

CHANGES / MODIFICATION / REVISIONS

CHANGES / MODIFICATION / REVISIONS		NO	DATE	DETAILS

NOTE:
THIS DESIGN AND DRAWING IS THE PROPERTY OF THE ARCHITECT AND IS NOT TO BE USED, COPIED OR REPRODUCED WITHOUT THEIR WRITTEN PERMISSION. THE CONTRACTOR/SITE ENGINEER MUST VERIFY ALL DIMENSIONS AND REPORT ANY DISCREPANCIES TO THE ARCHITECT BEFORE EXECUTION OF WORK. ALL DIMENSION AND MEASUREMENTS SHOULD BE READ NOT MEASURED OFF THE DRAWING.





ALL MEASUREMENTS IN FEET & INCHES



BUILD UP AREA - 2512.5 SQ FT

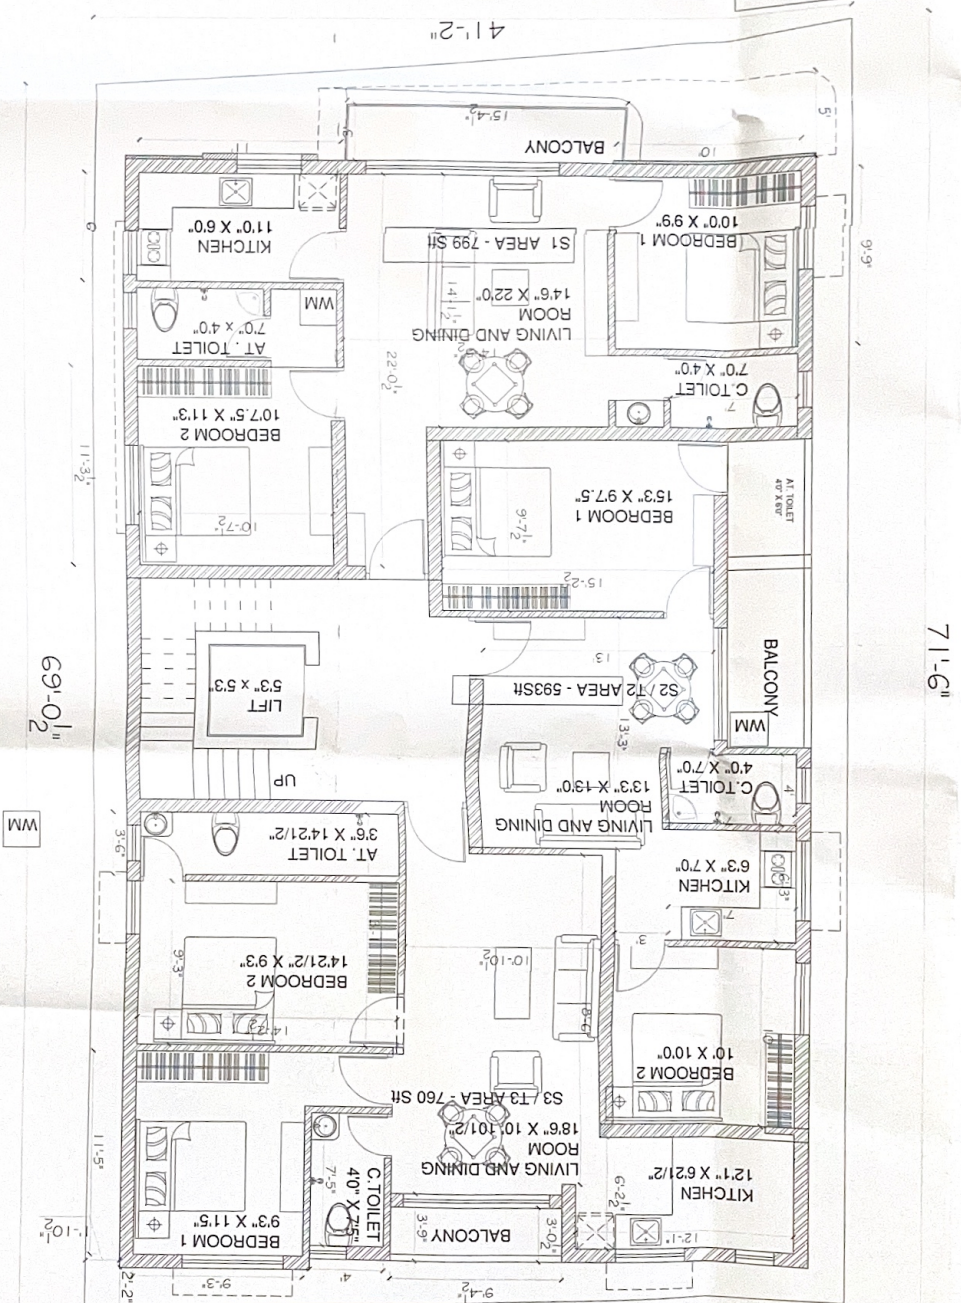

41-5" SECOND / THIRD FLOOR